


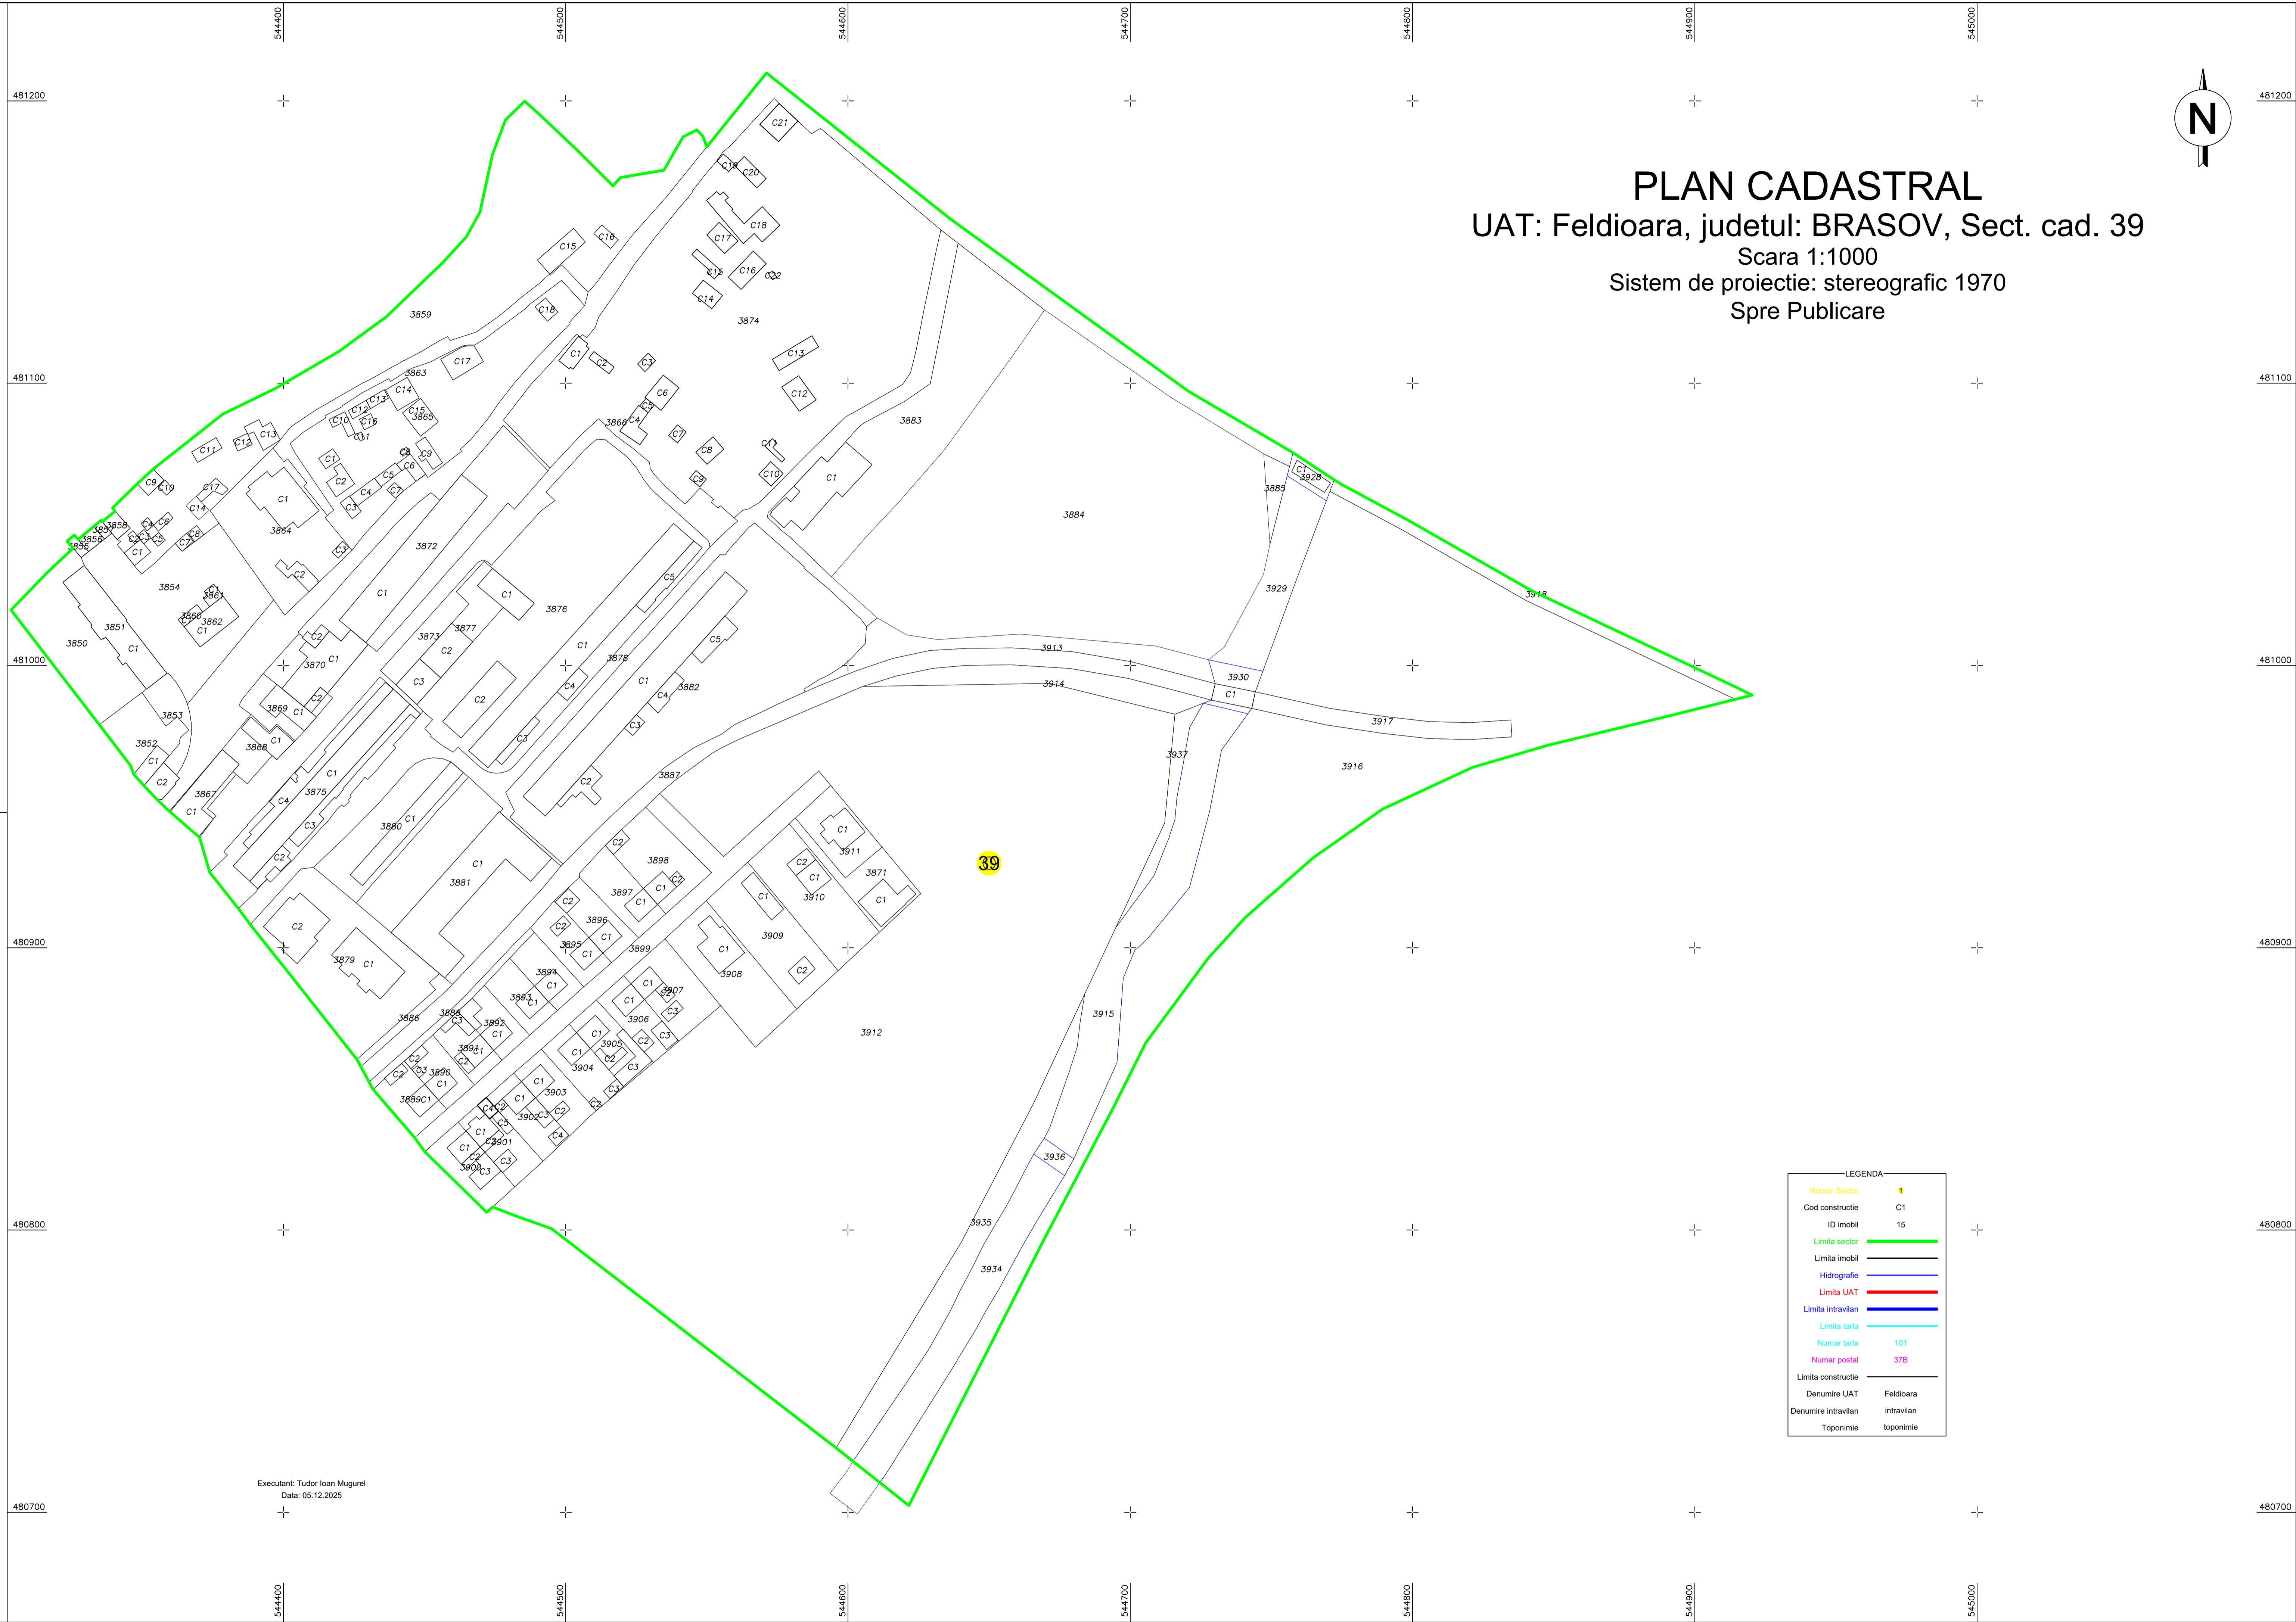

PLAN CADASTRAL
UAT: Feldioara, judetul: BRASOV, Sect. cad. 39
Scara 1:1000
Sistem de proiectie: stereografic 1970
Spre Publicare



| LEGENDA | |
|---------------------|------------|
| Numar Sector | 4 |
| Cod constructie | C1 |
| ID imobil | 15 |
| Limita sector | |
| Limita imobil | |
| Hidrografie | |
| Limita UAT | |
| Limita intravilan | |
| Limita tarla | |
| Numar tarla | 101 |
| Numar postal | 37B |
| Limita constructie | |
| Denumire UAT | Feldioara |
| Denumire intravilan | intravilan |
| Toponimie | toponimie |

Executant: Tudor Ioan Mugurel
Data: 05.12.2025